



# FireRock

The fireplace, *rekindled.*


## OUTDOOR RUMFORD FIREPLACE- INDIVIDUAL COMPONENTS

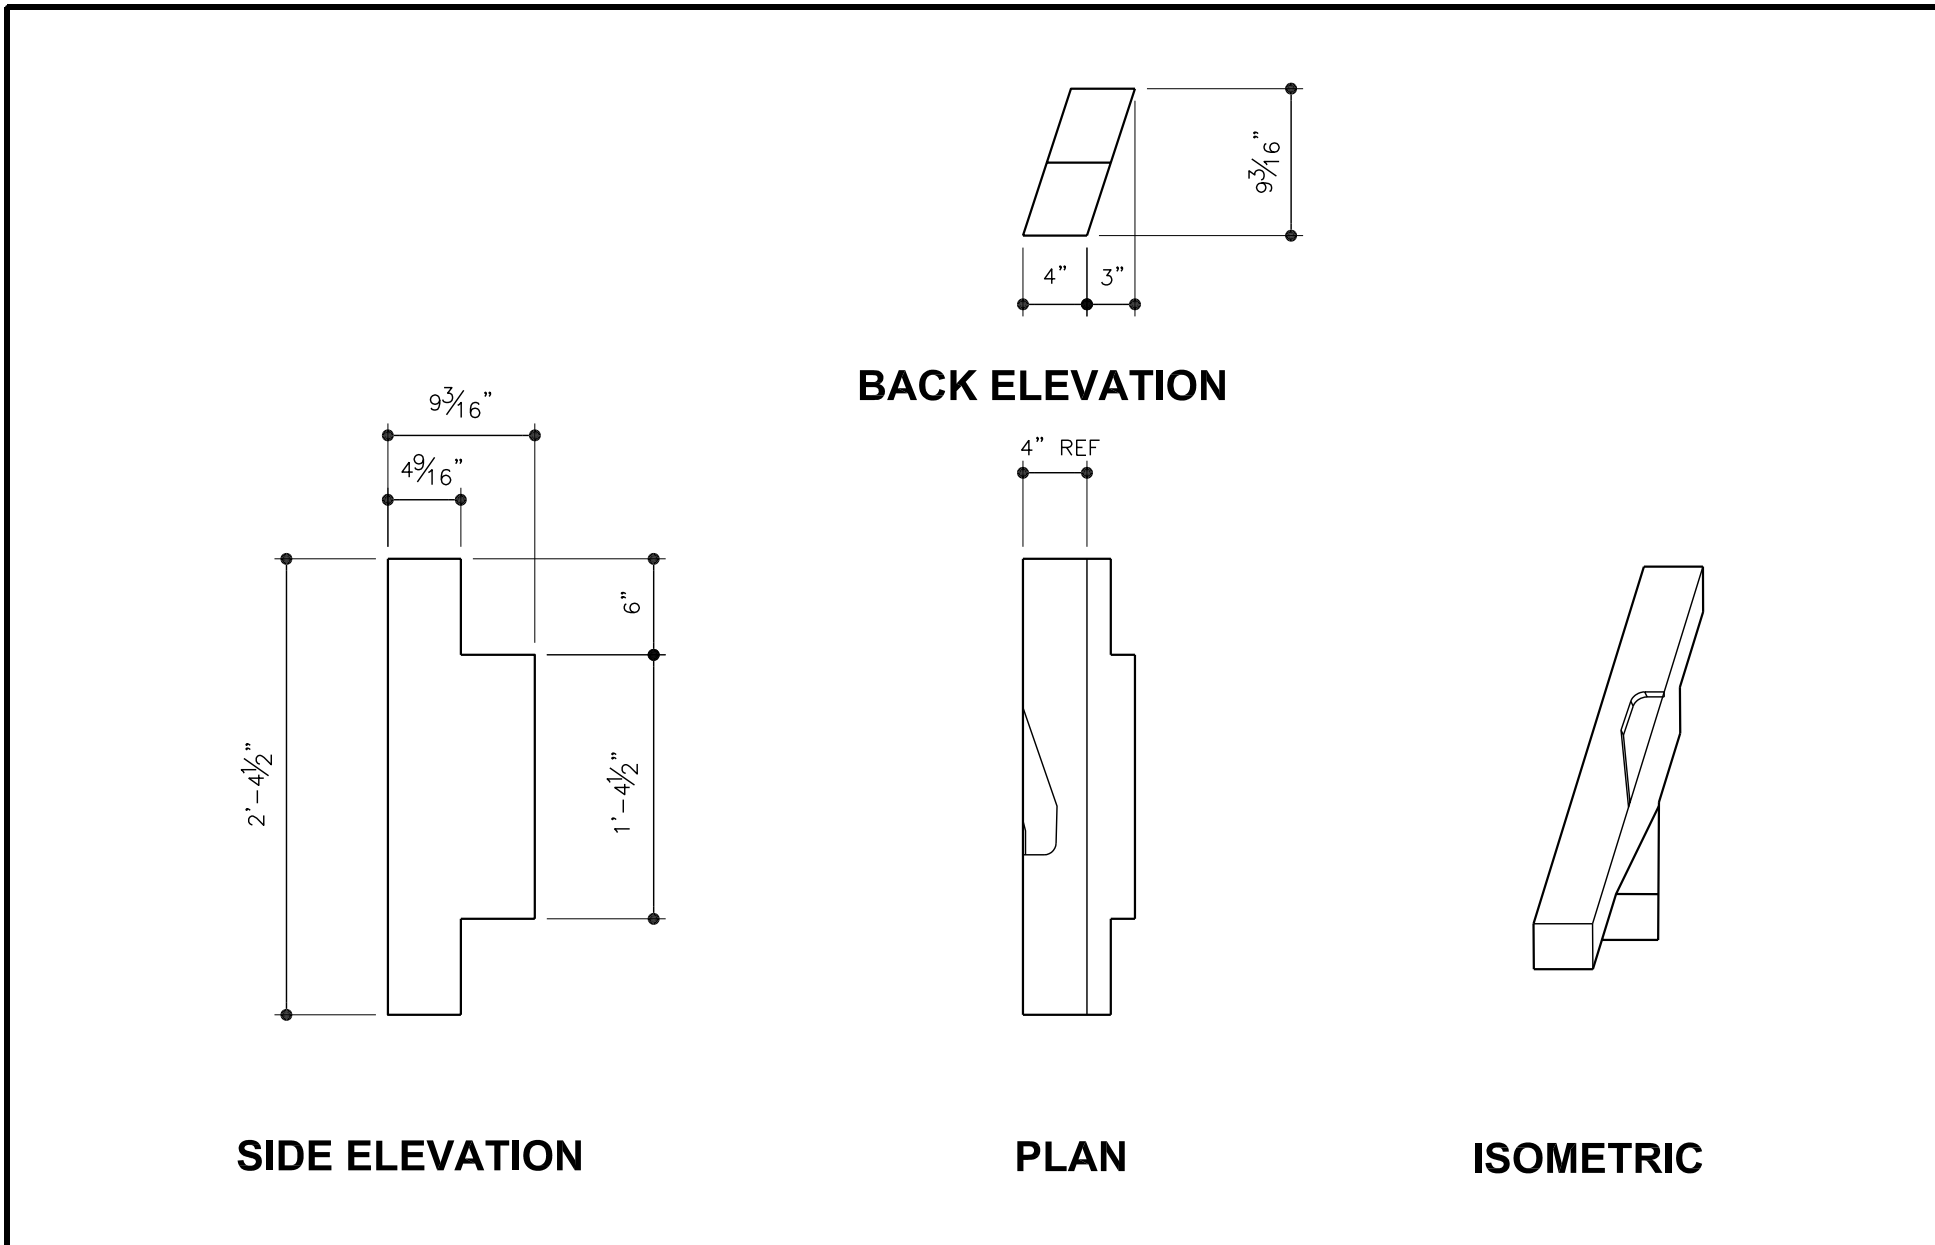


**9 THROAT RIGHT SIDE** SCALE: 1" = 1'-0"

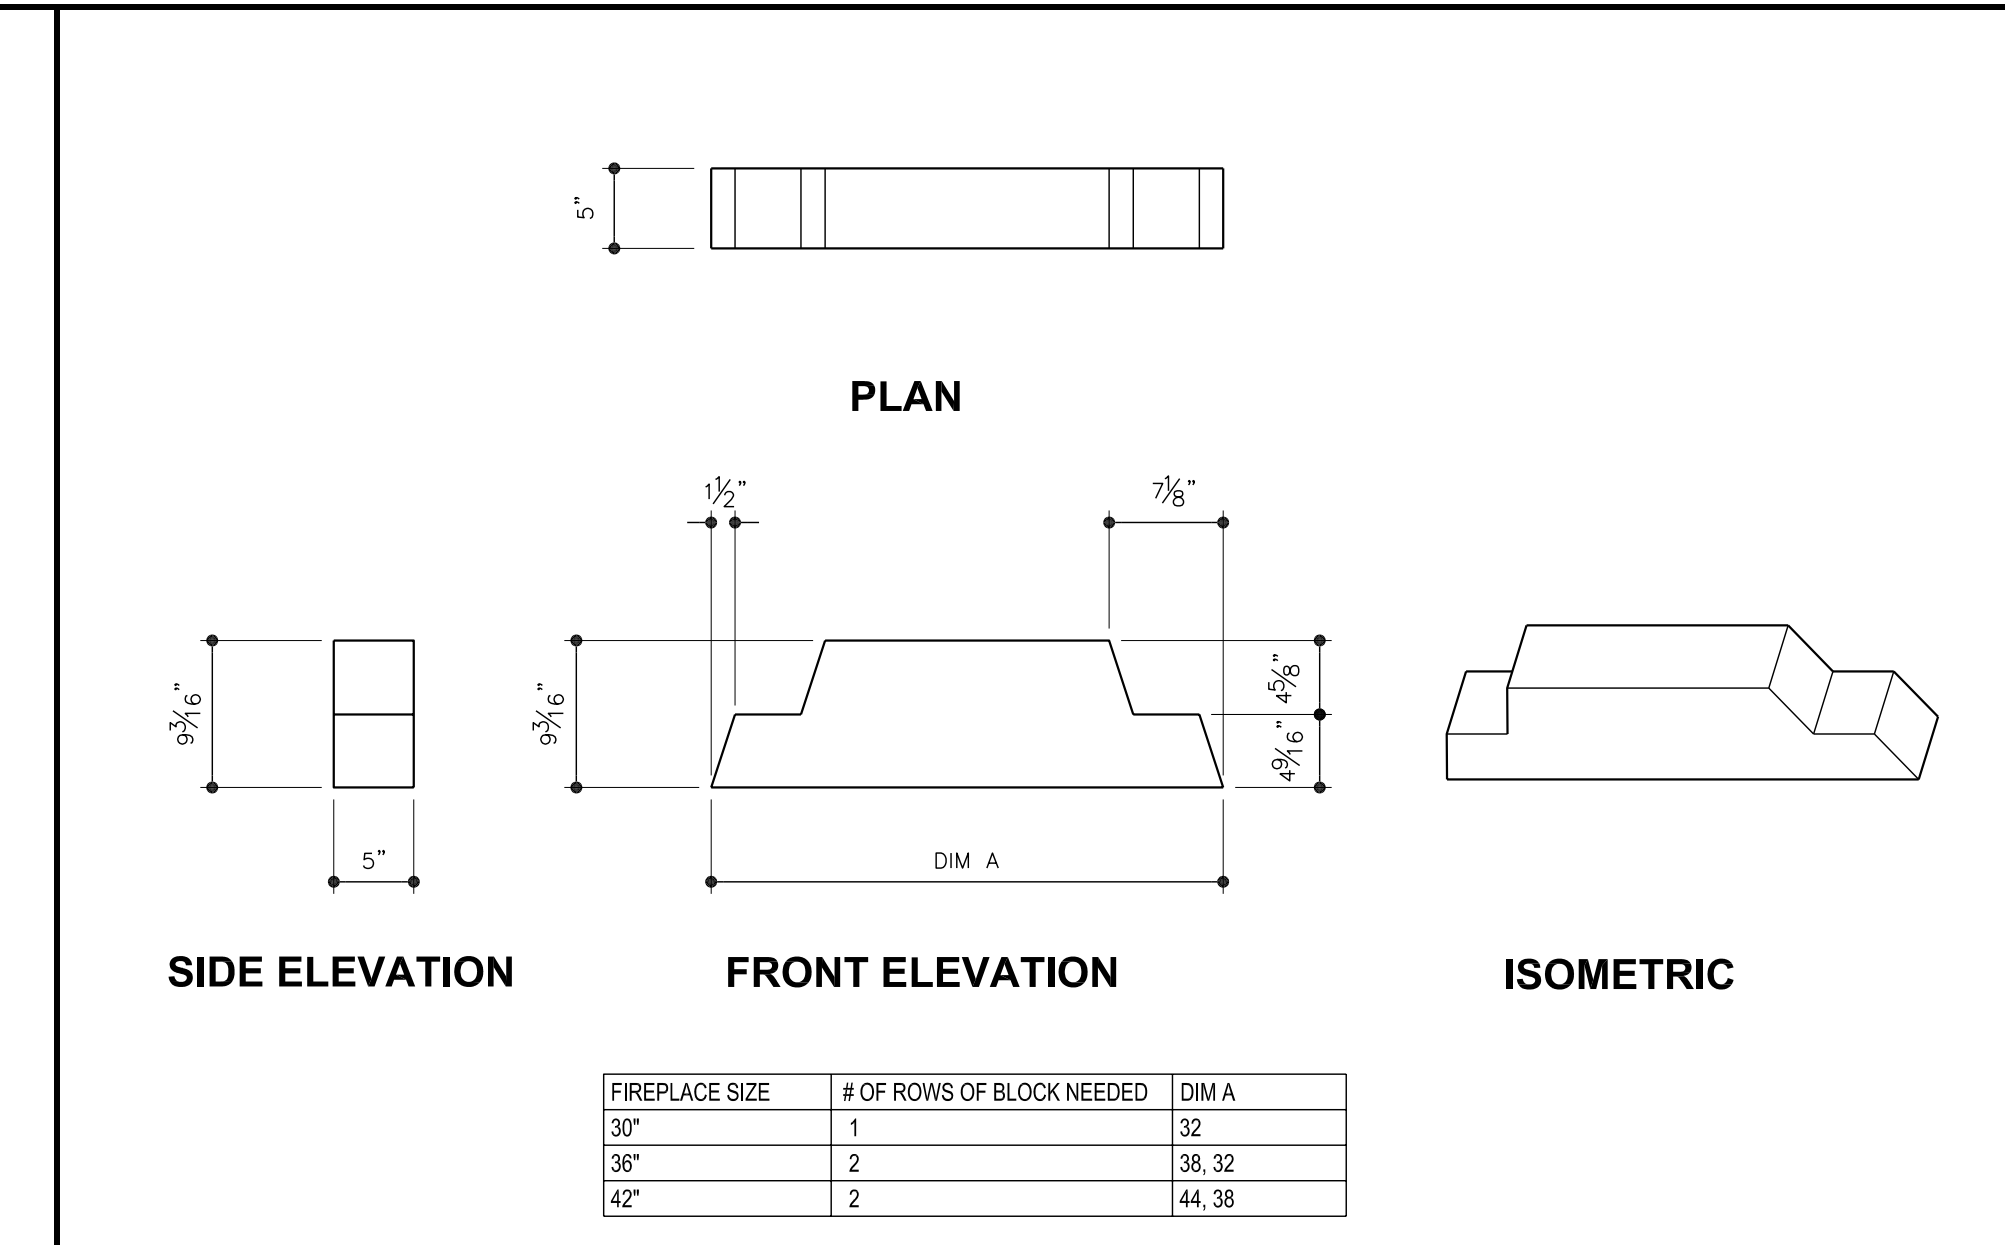


**10 SMOKE CHAMBER FRONT AND BACK** SCALE: 1" = 1'-0"

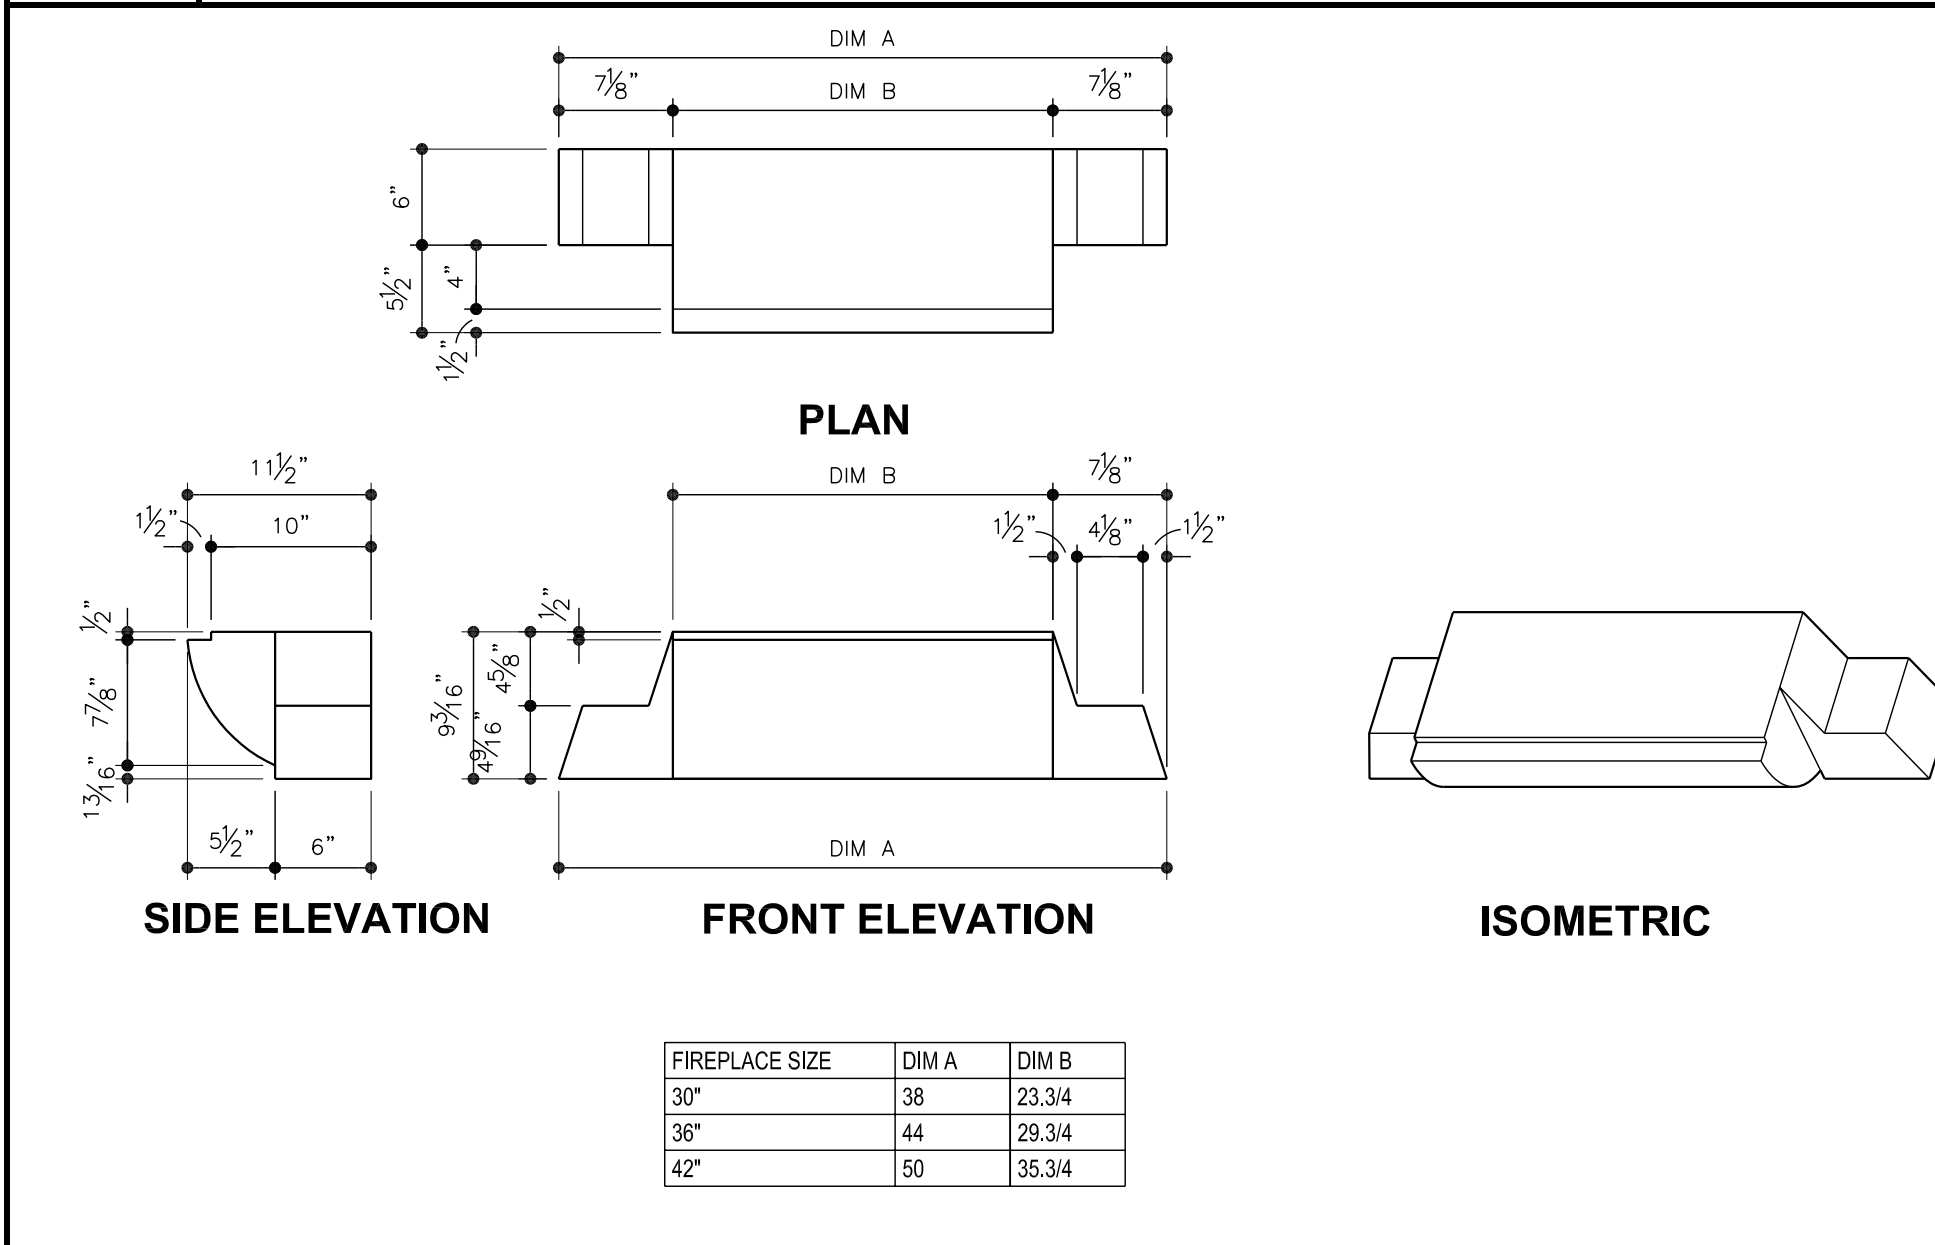


**6 RADIUS THROAT FRONT** SCALE: 1" = 1'-0"

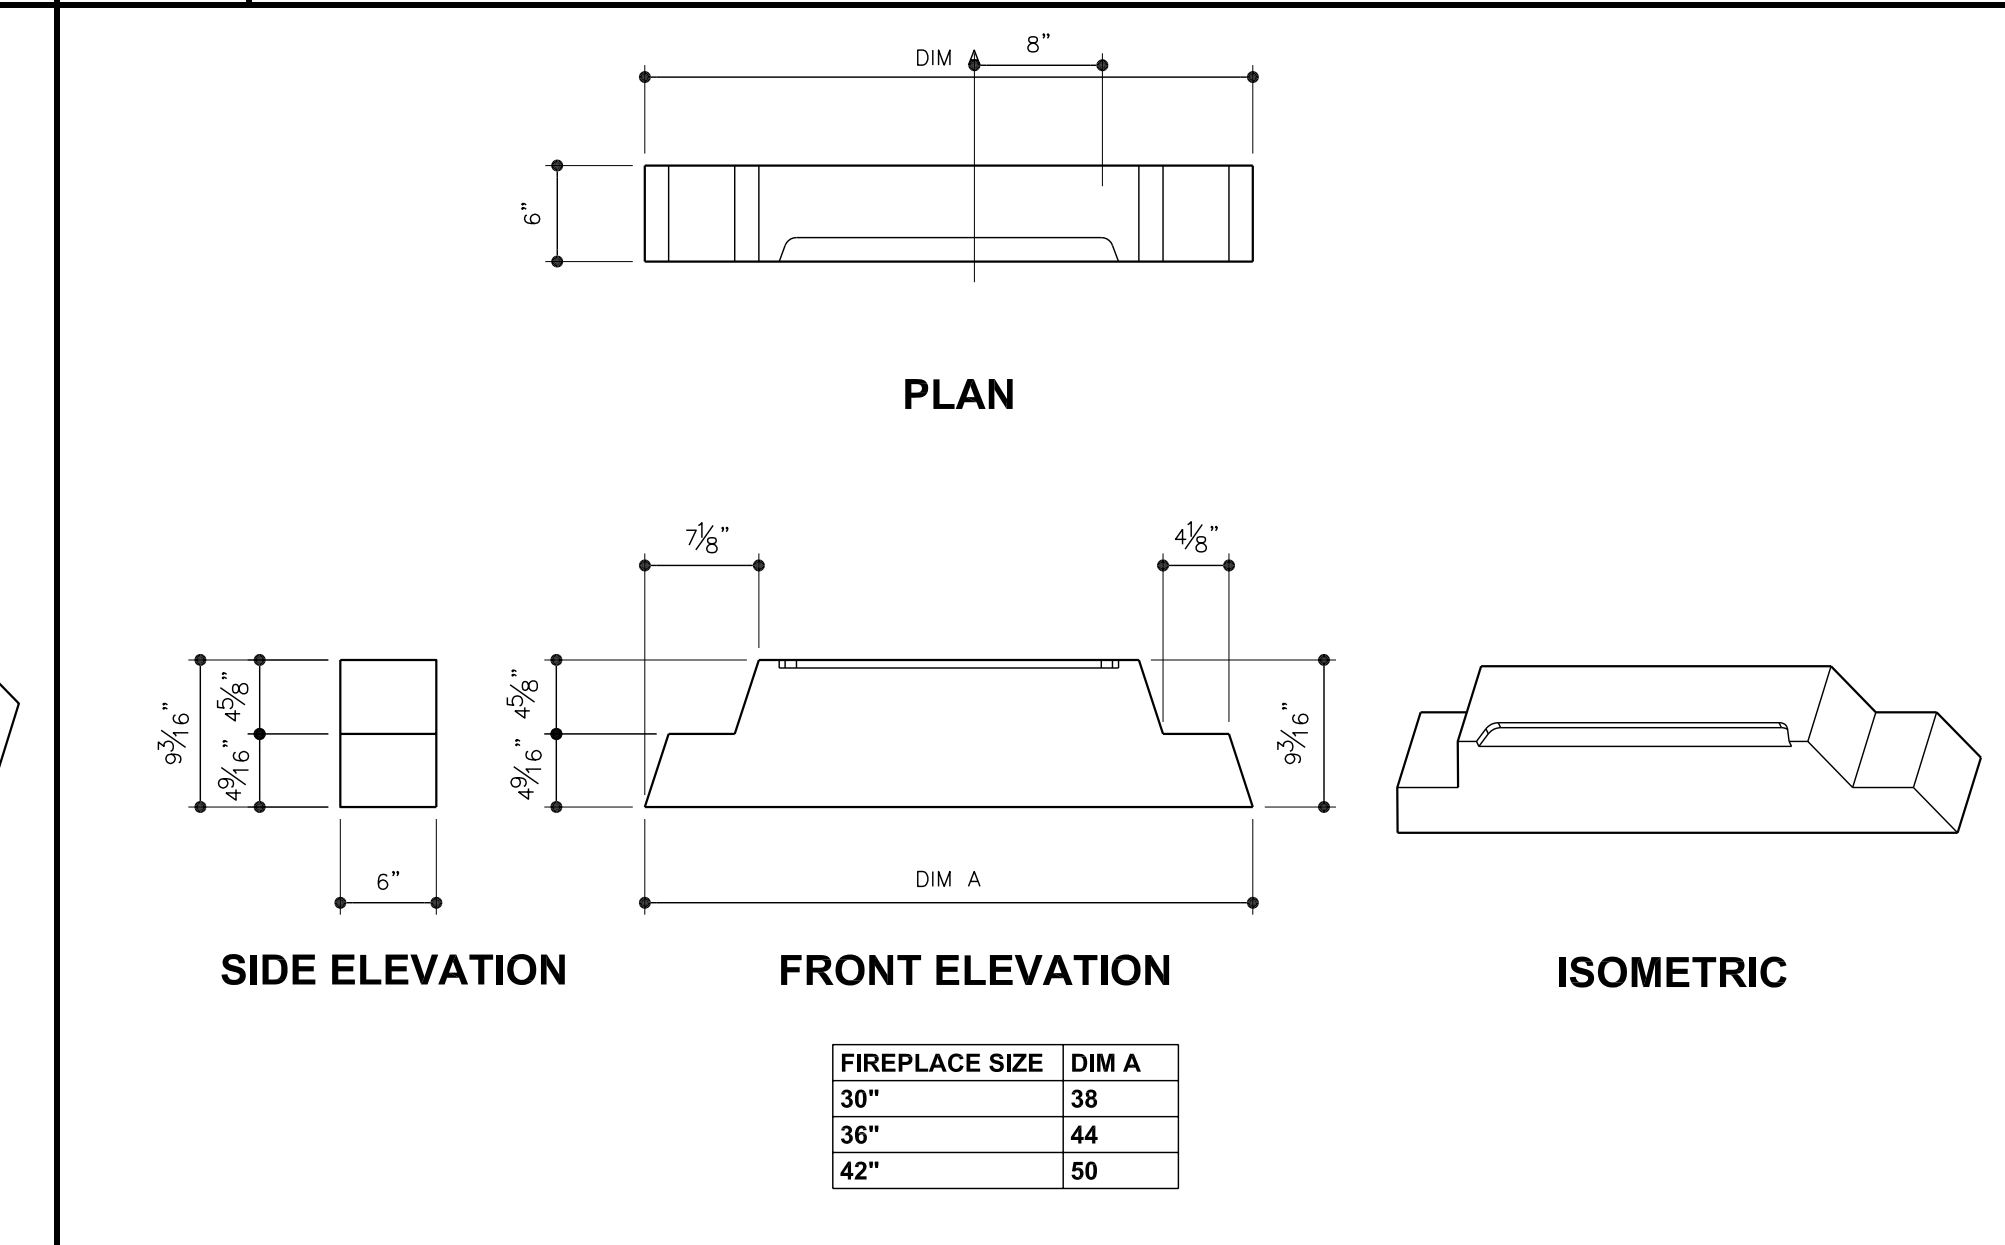


**7 SQUARE THROAT** SCALE: 1" = 1'-0"

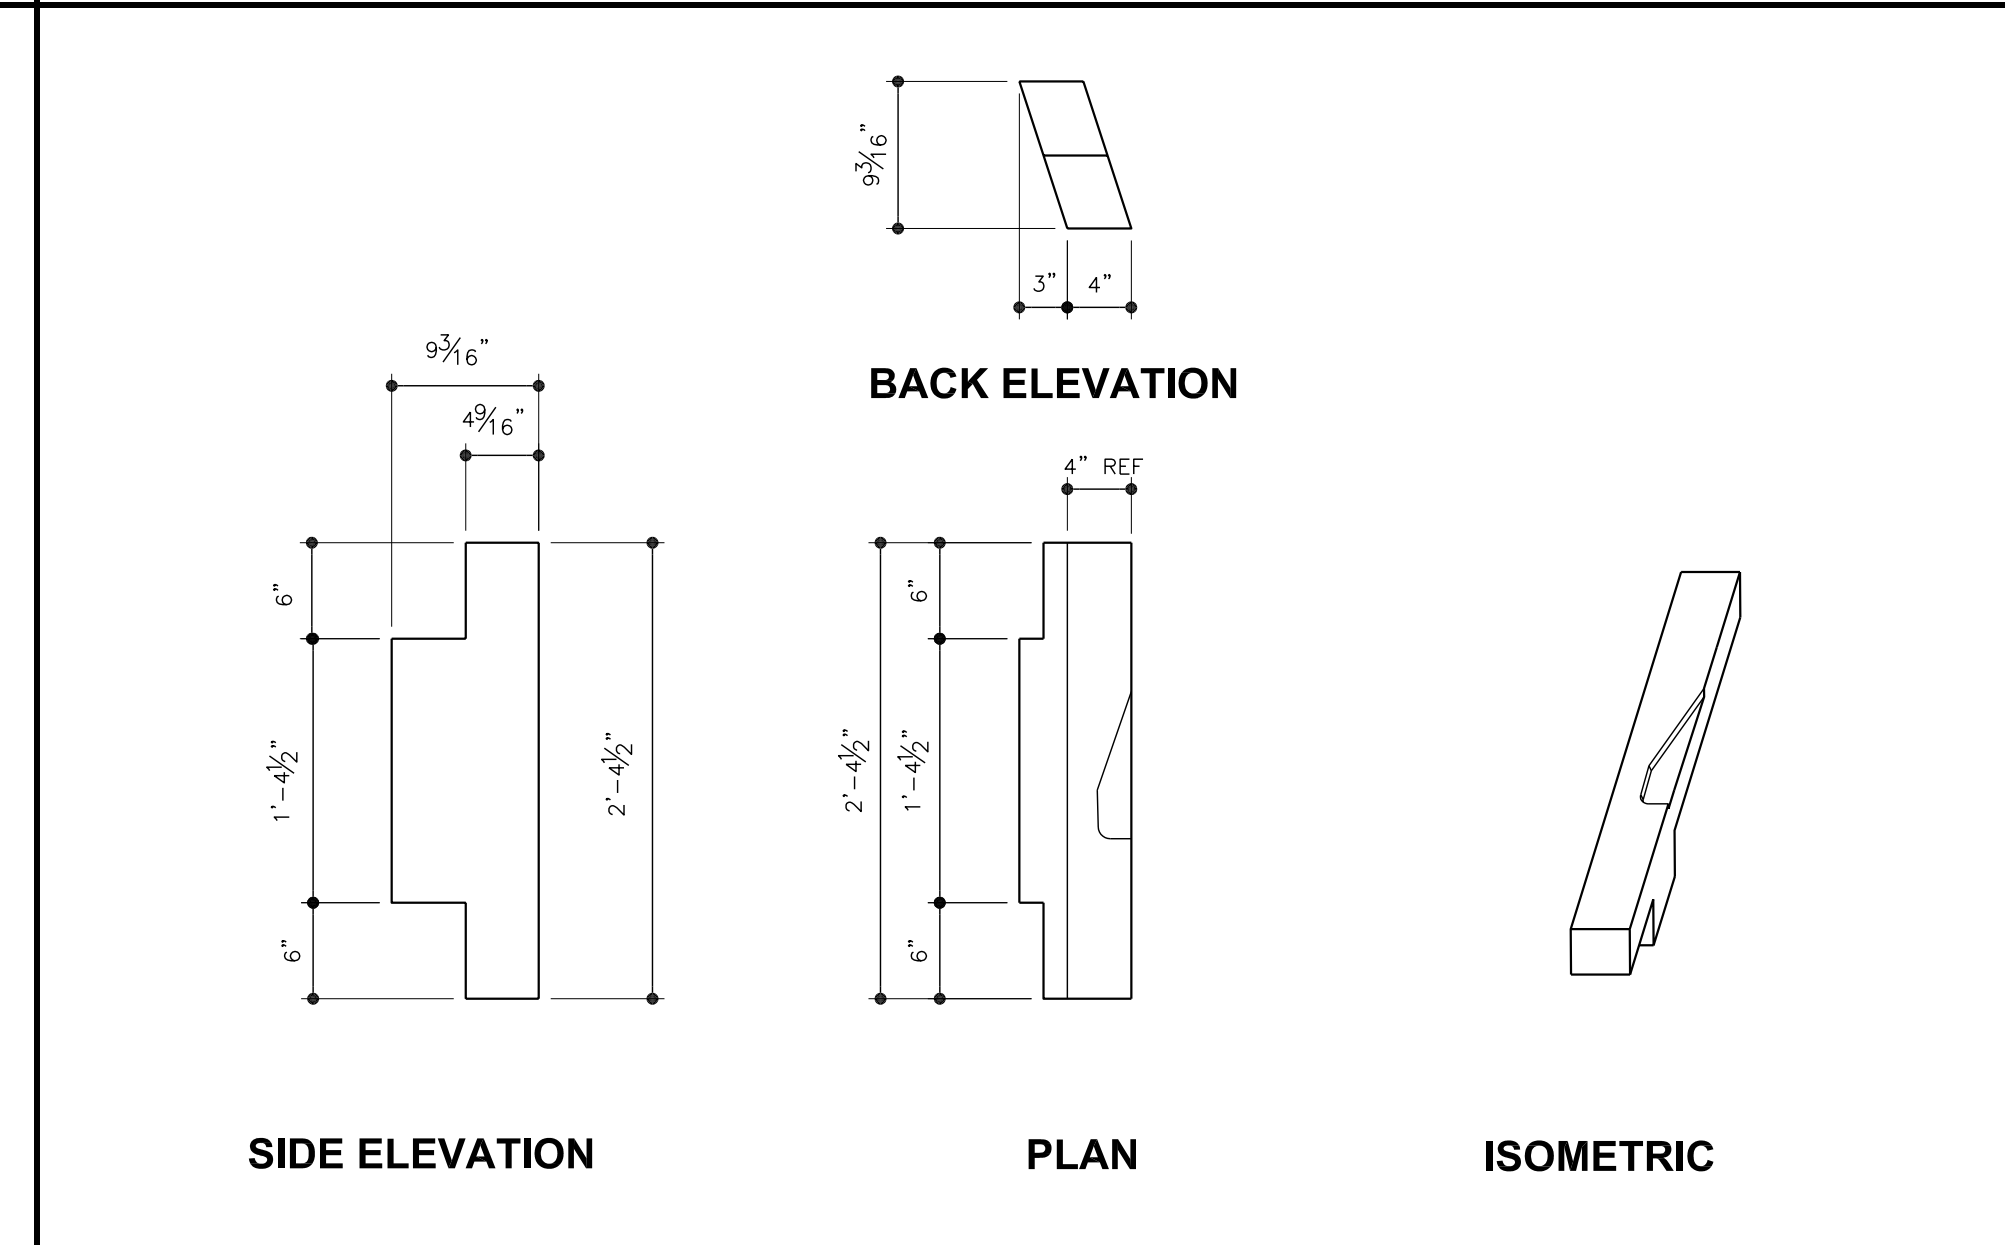


**8 THROAT LEFT SIDE** SCALE: 1" = 1'-0"

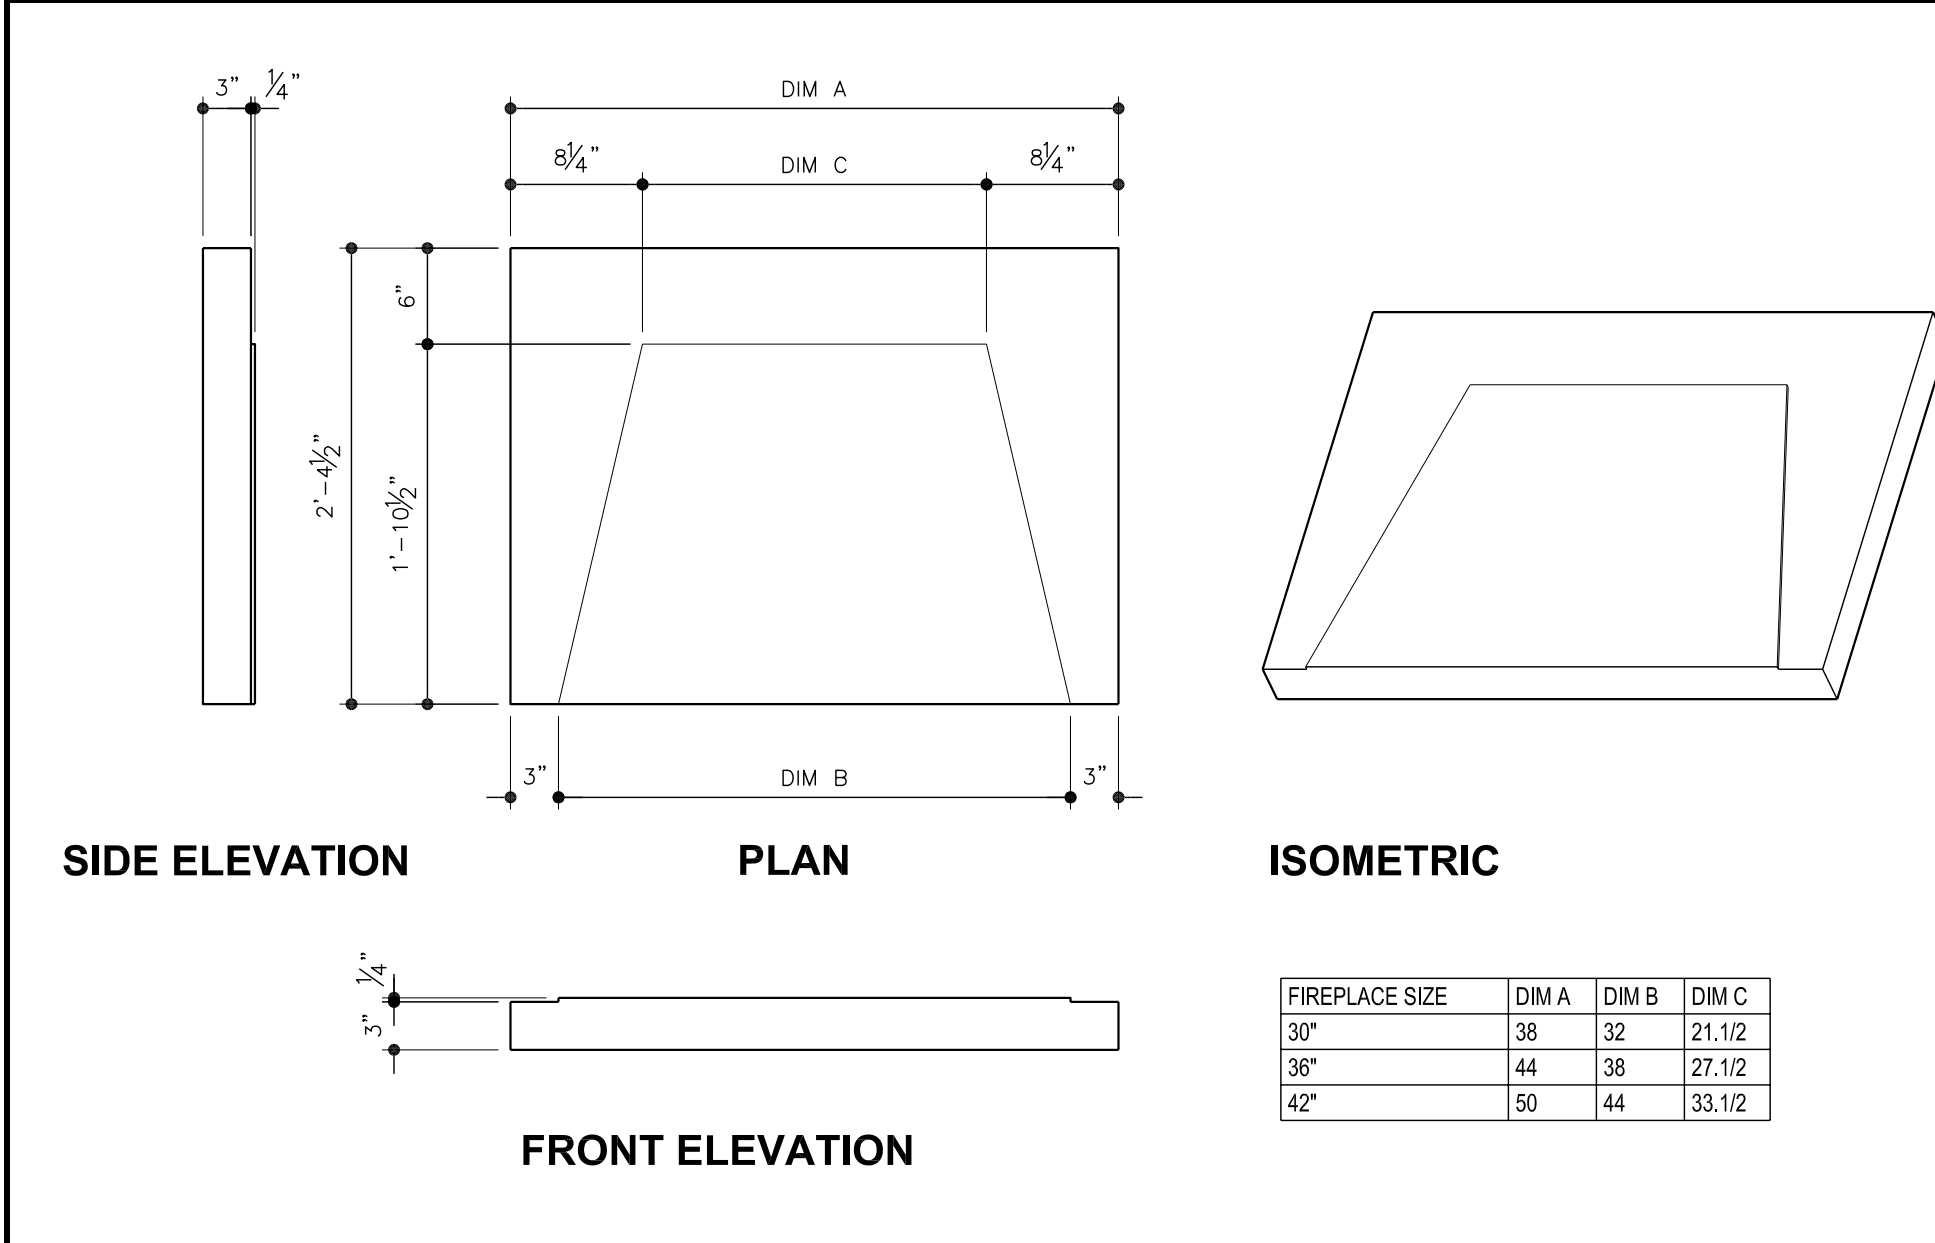

**1 BASE PLATE** SCALE: 1" = 1'-0"

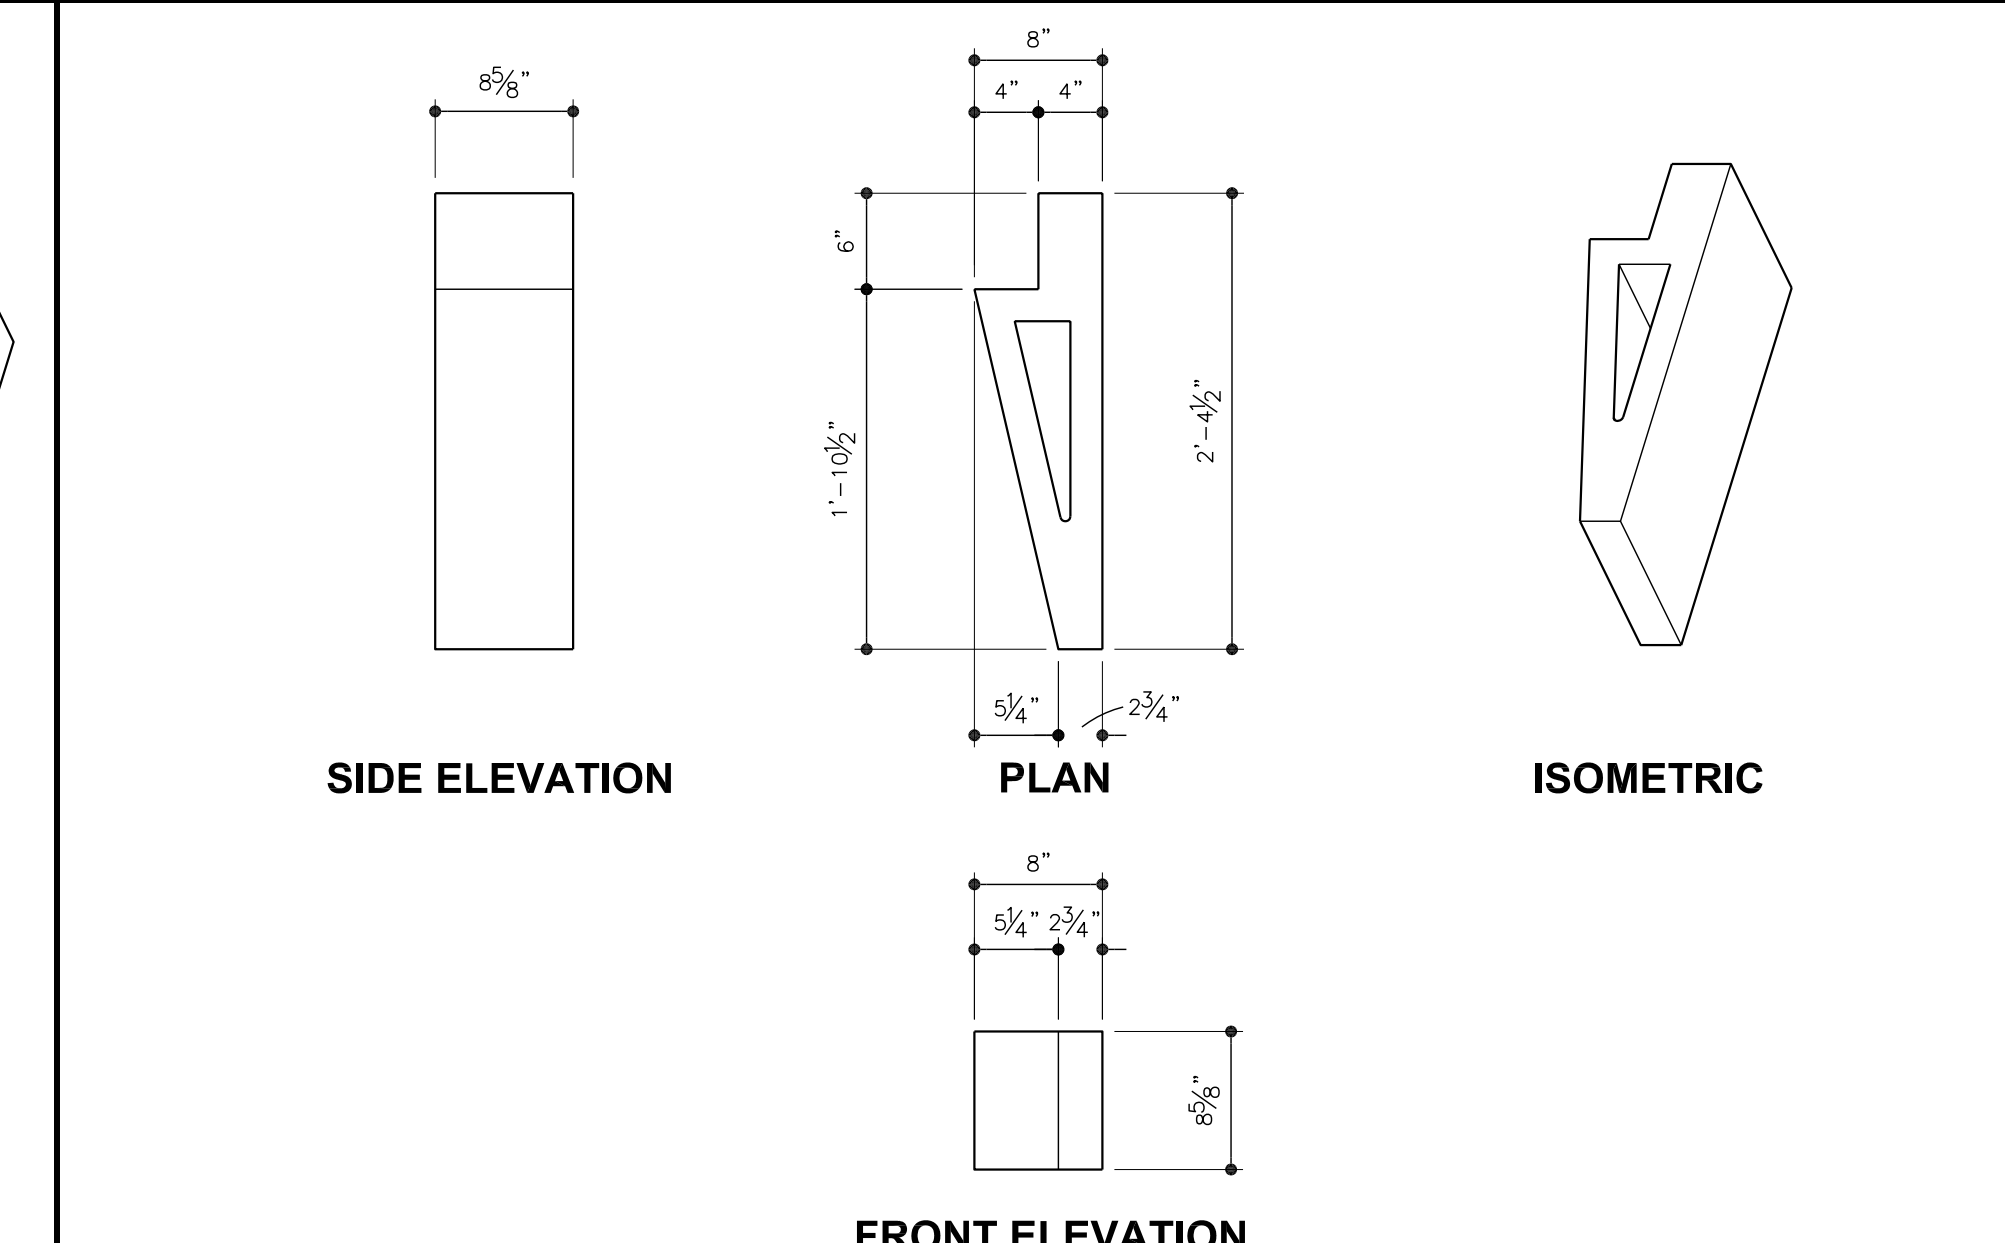

**2 FIREBOX SIDE** SCALE: 1" = 1'-0"

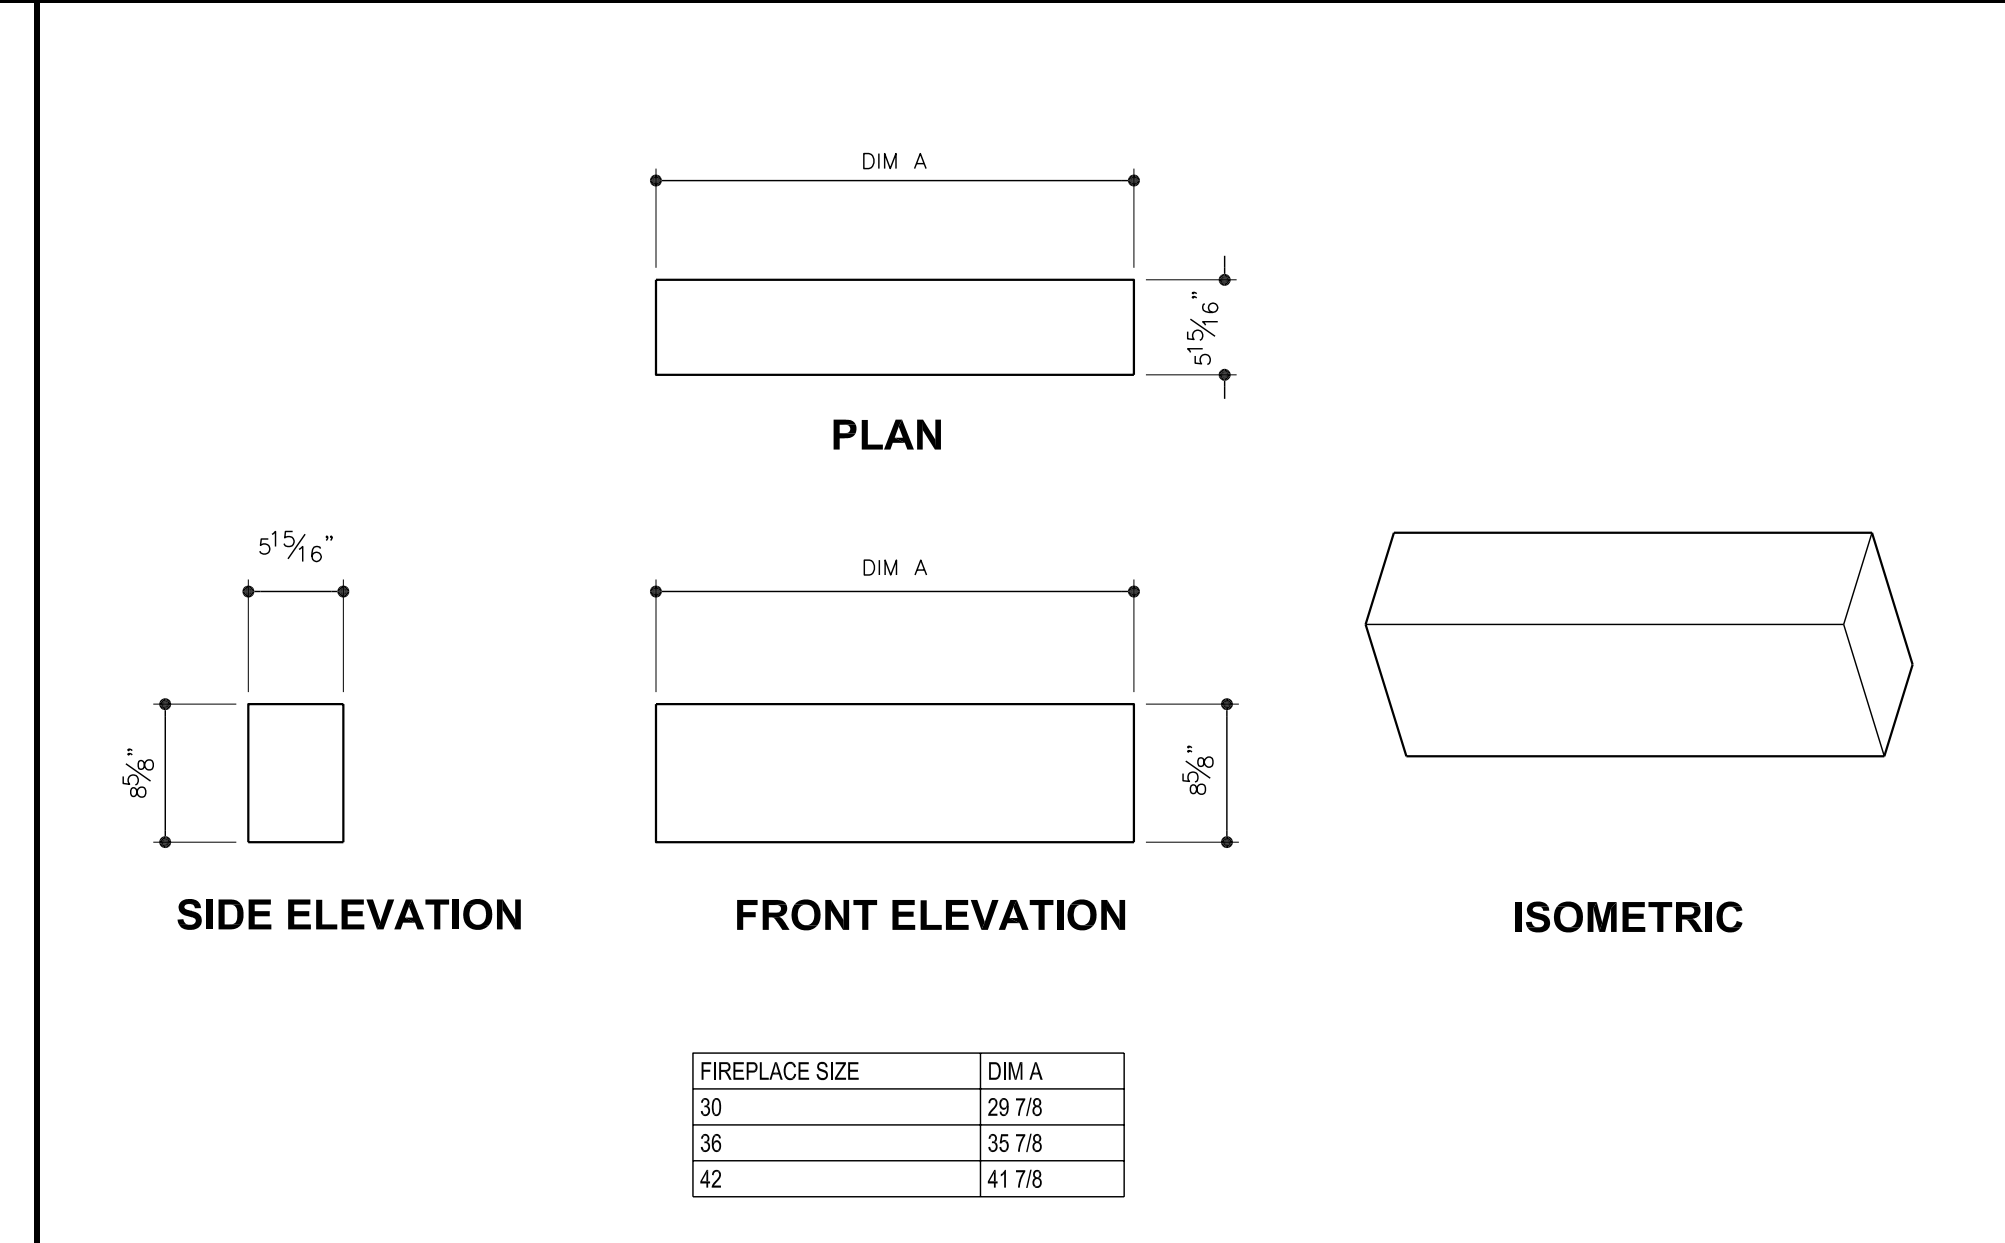

**3 FIREBOX BACK- STRAIGHT BACK BLOCK** SCALE: 1" = 1'-0"

