
 
 


FireRock

The fireplace, *rekindled.*

CONVENTIONAL FIREPLACE- INDIVIDUAL COMPONENTS

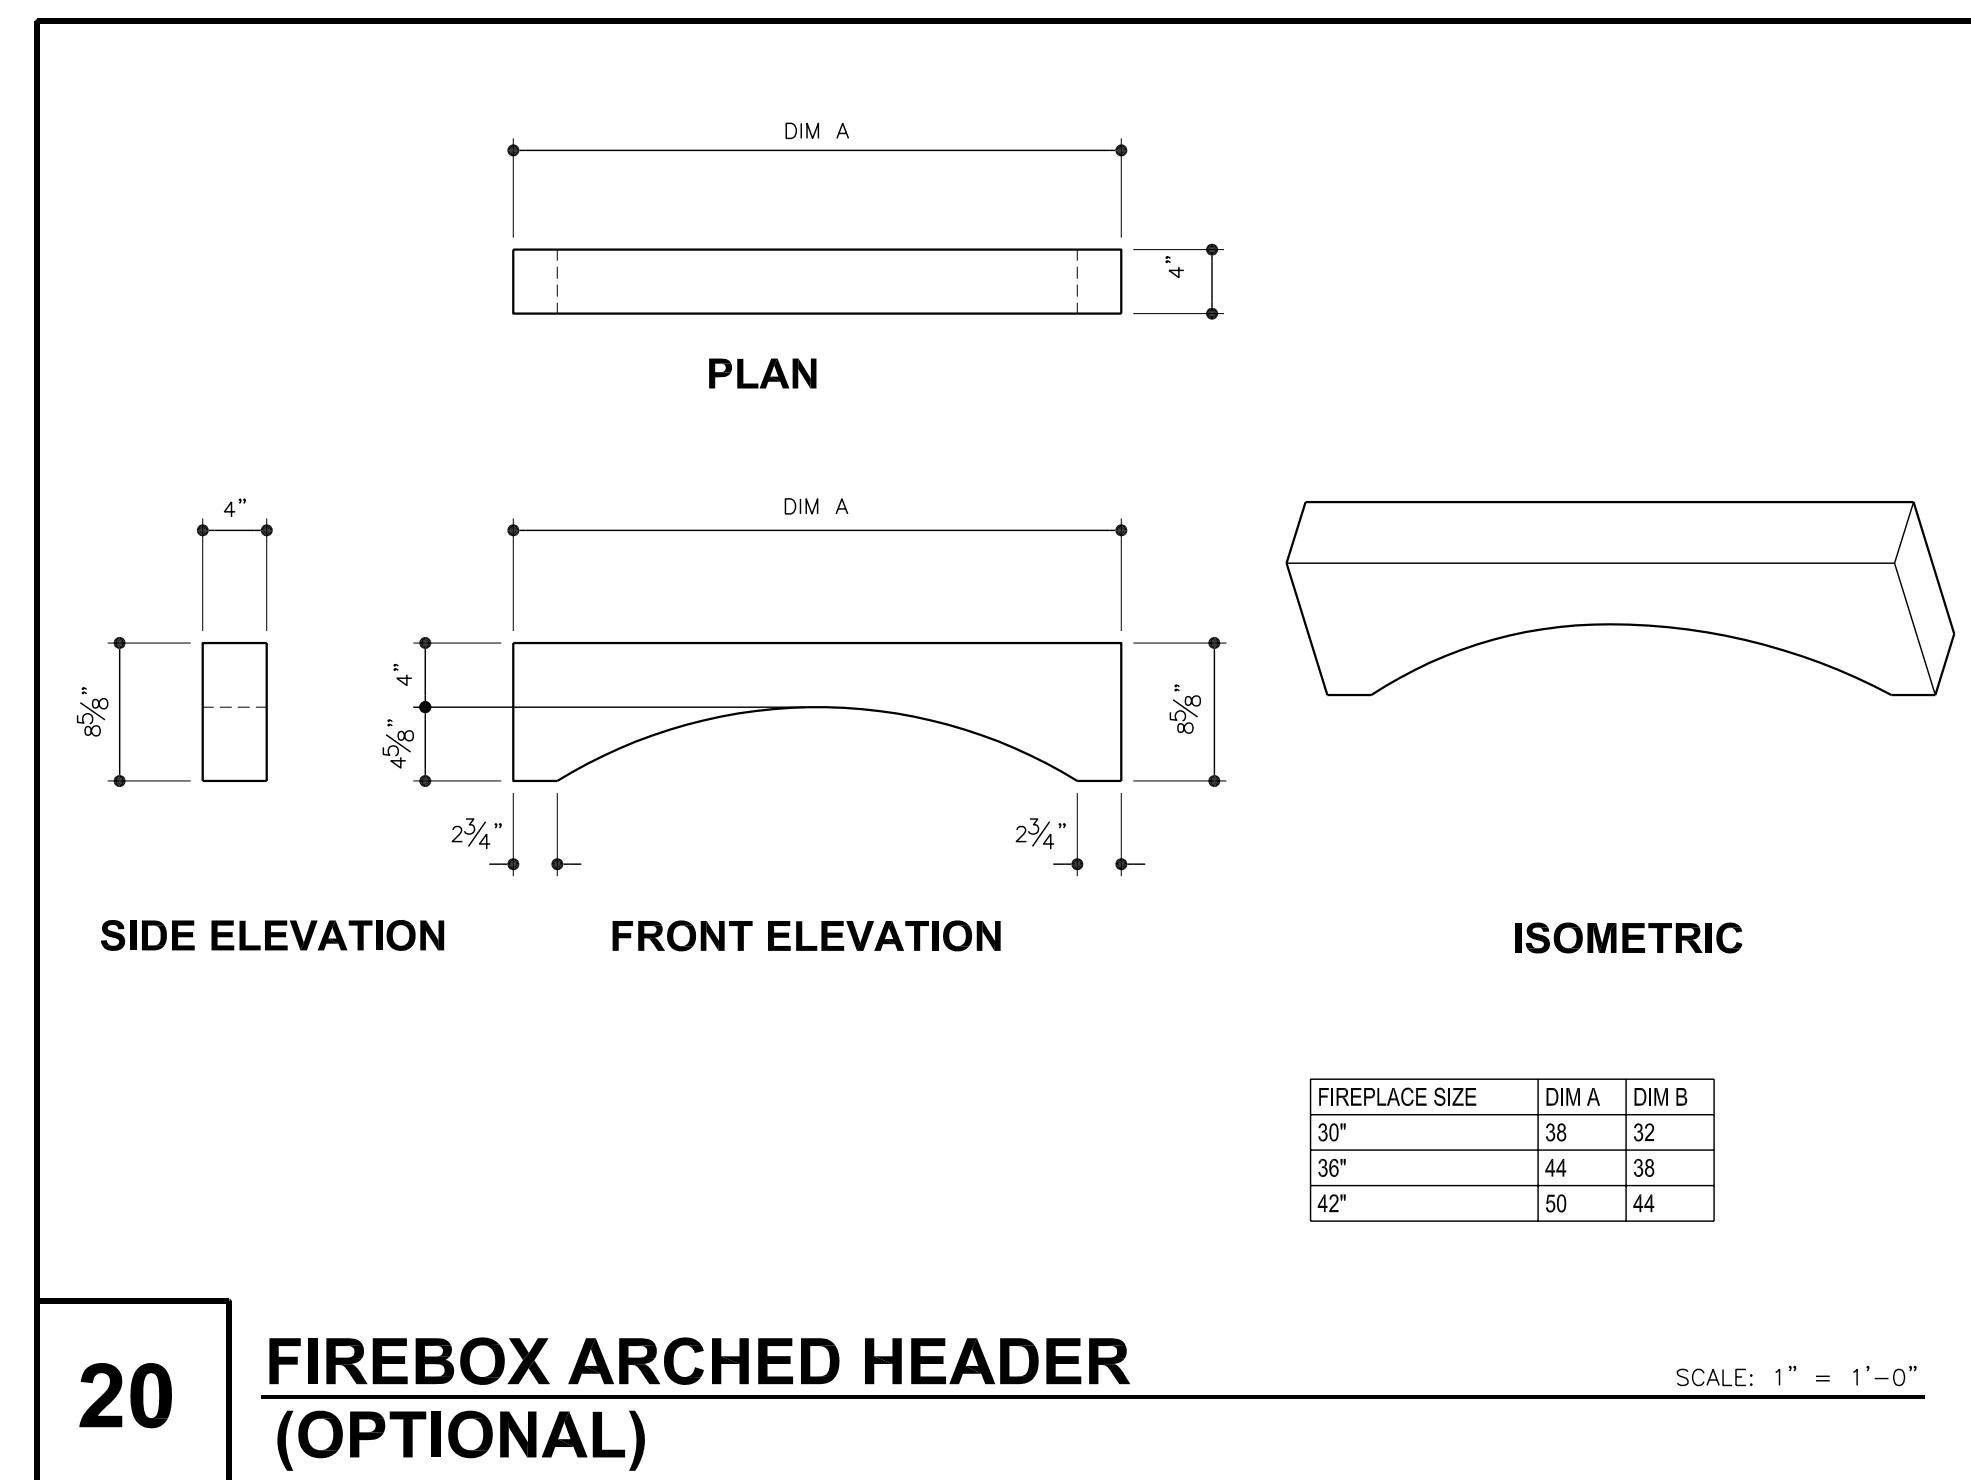

RELEASE DATE **04/02/09**

SCALE **1" = 1'-0"**

SHEET

CNV-3