


FireRock

The fireplace, *rekindled.*


OUTDOOR RUMFORD FIREPLACE- INDIVIDUAL COMPONENTS

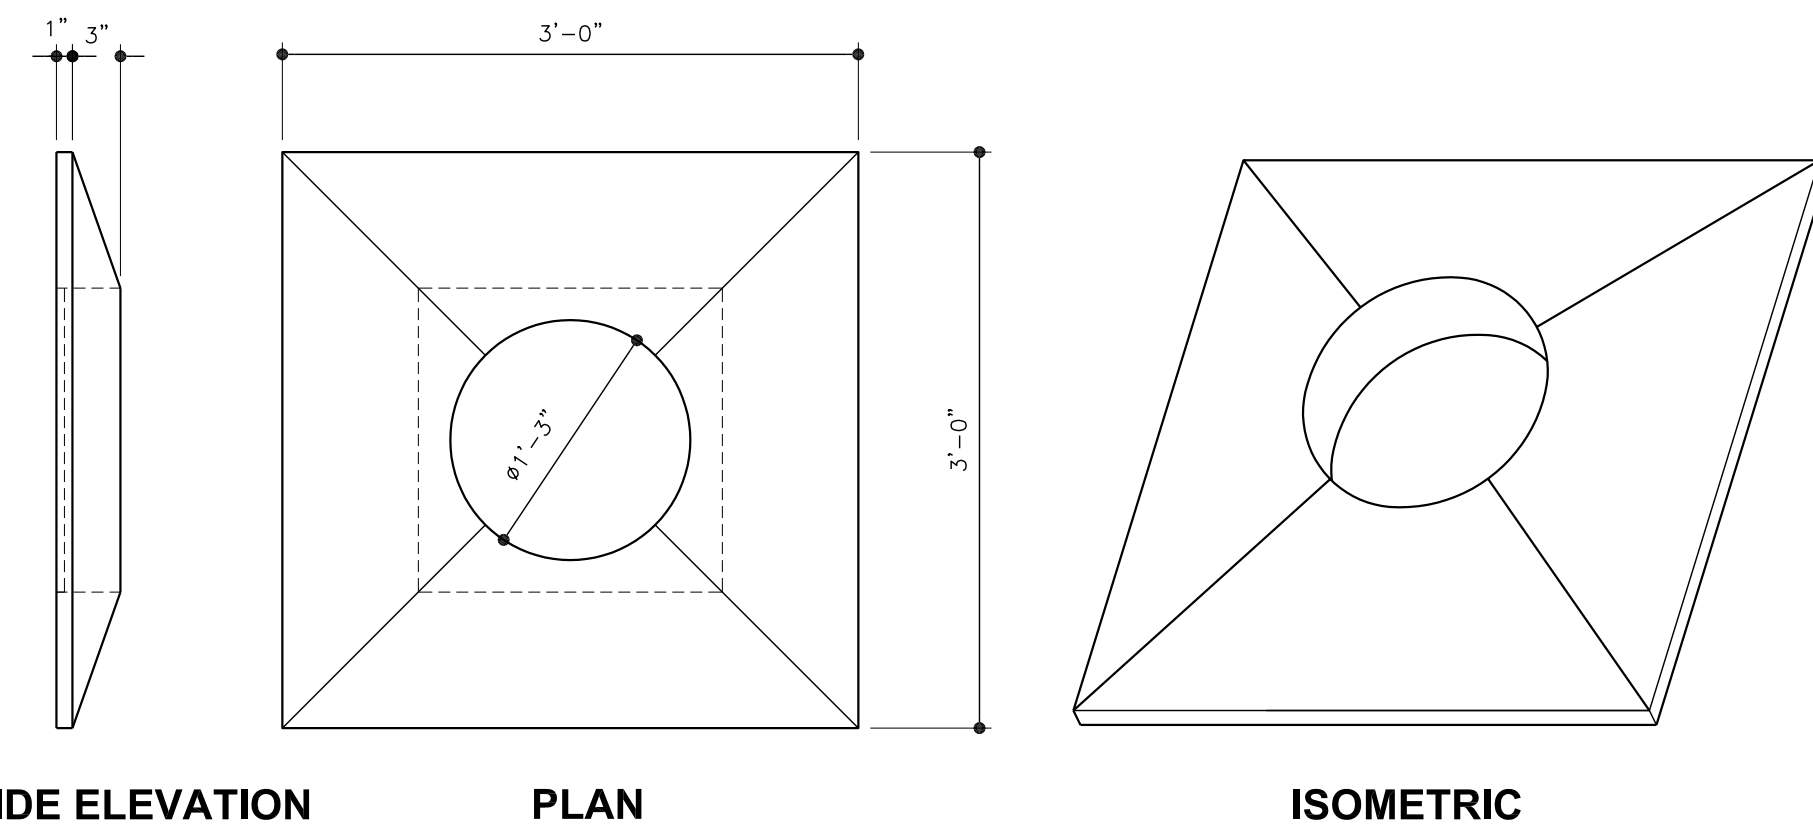

CHIMNEY SIZE	DIM A
SMALL	26
LARGE	32


17 CHIMNEY CAP
(OPTIONAL)

SCALE: 1" = 1'-0"

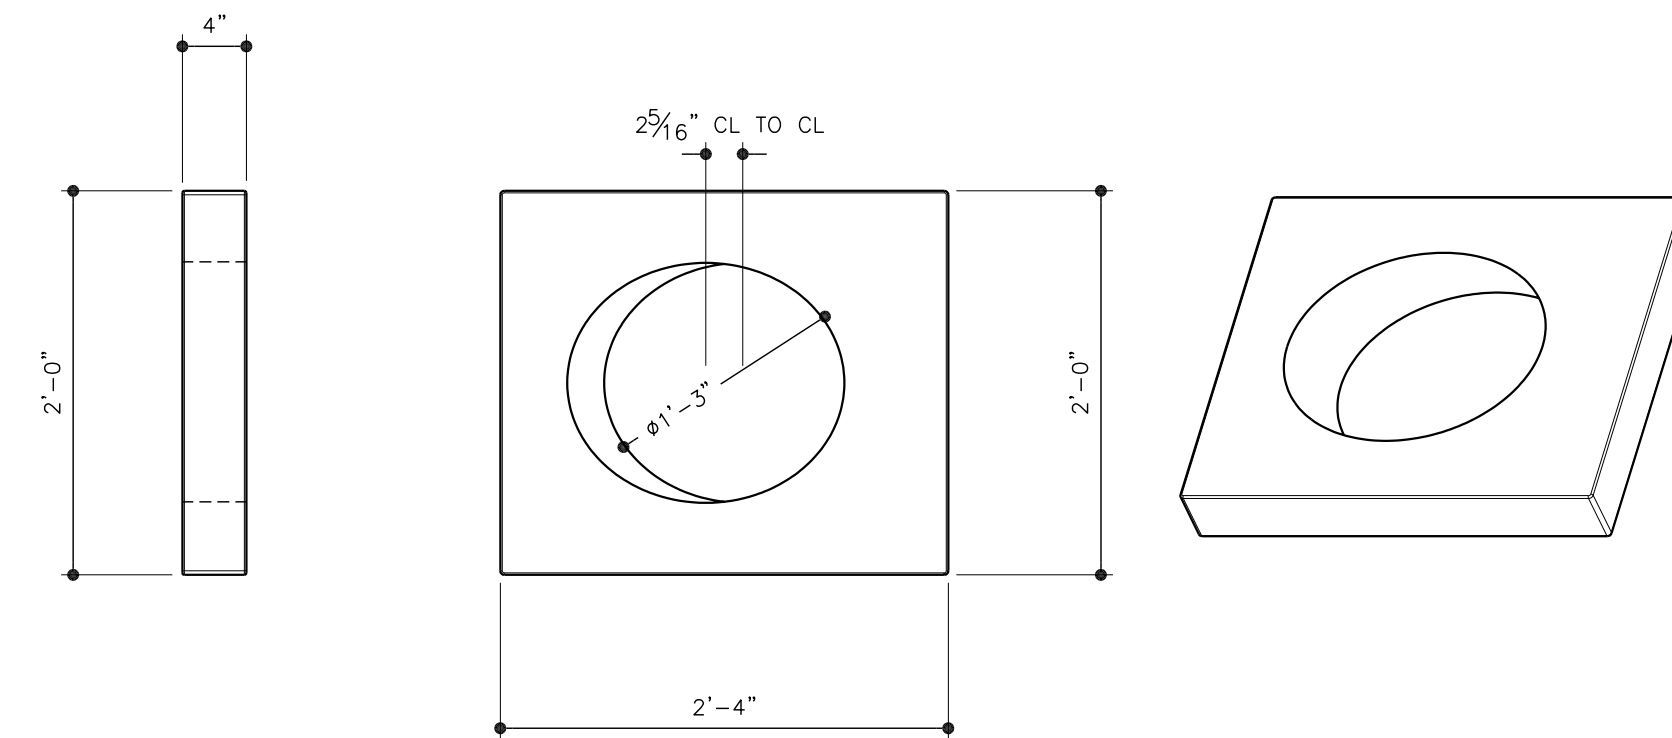

18 OFF-SET CHIMNEY BLOCK
(ONLY IF REQUIRED BY INSTALLATION)


SCALE: 1" = 1'-0"

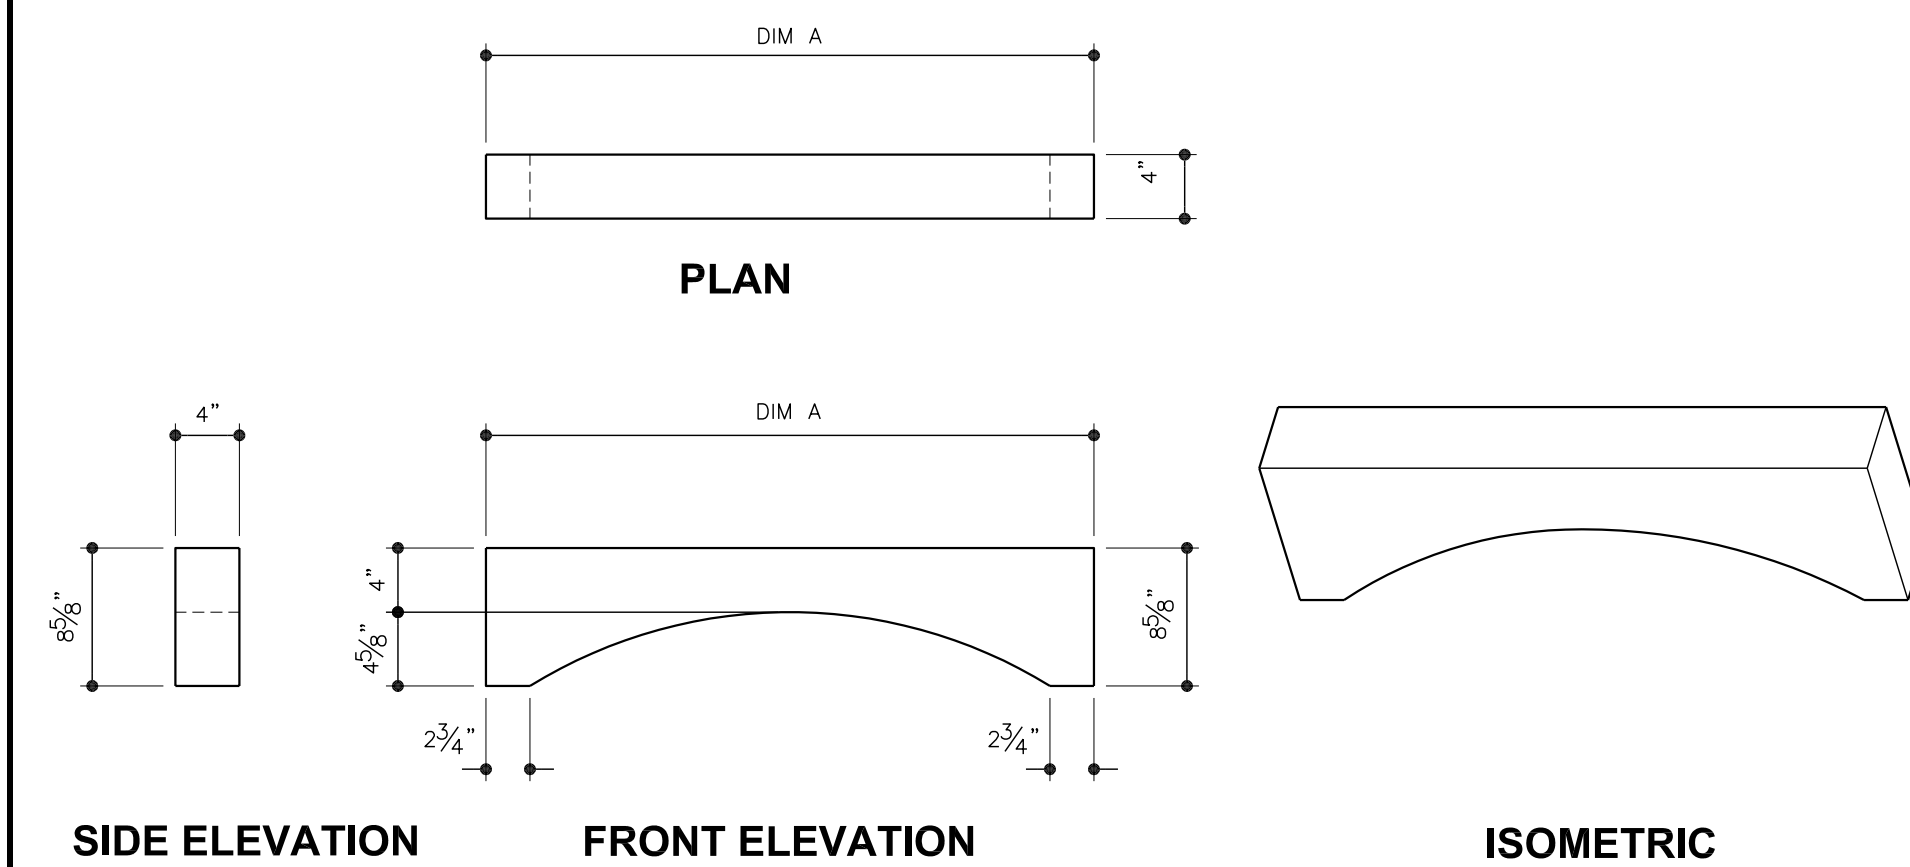

FIREPLACE SIZE	DIM A	DIM B
30"	38	32
36"	44	38
42"	50	44


20 FIREBOX ARCHED HEADER
(OPTIONAL)

SCALE: 1" = 1'-0"

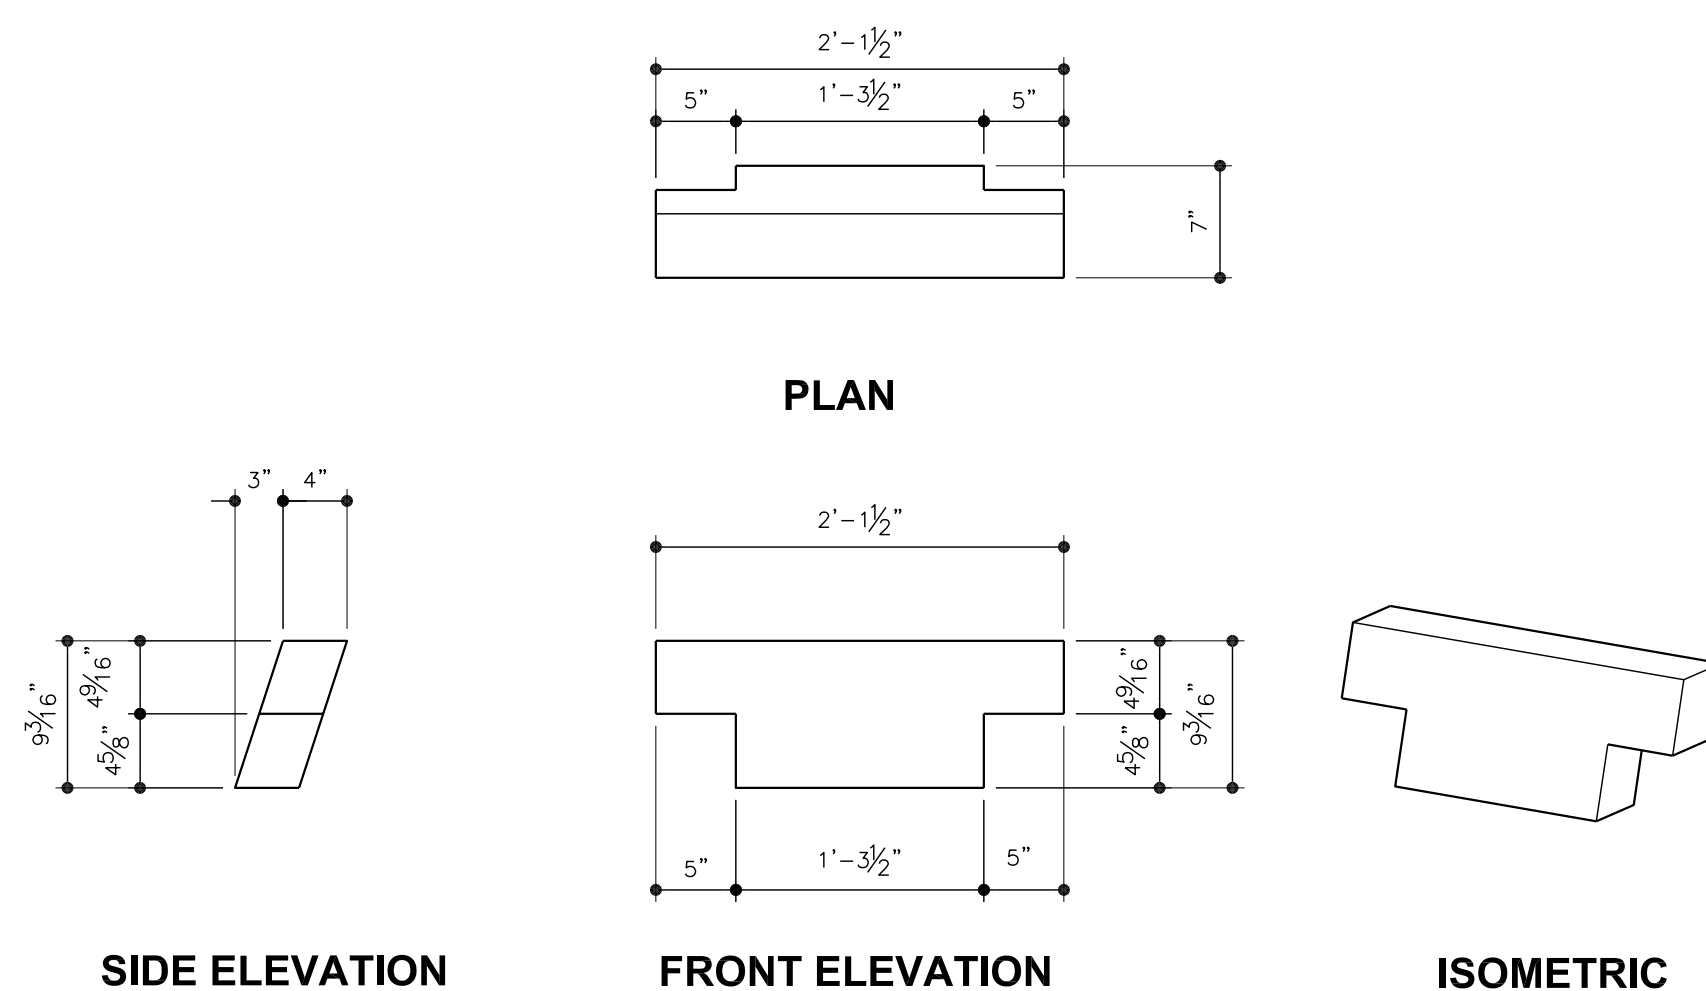

11 UNIVERSAL SMOKE CHAMBER SIDES


SCALE: 1" = 1'-0"

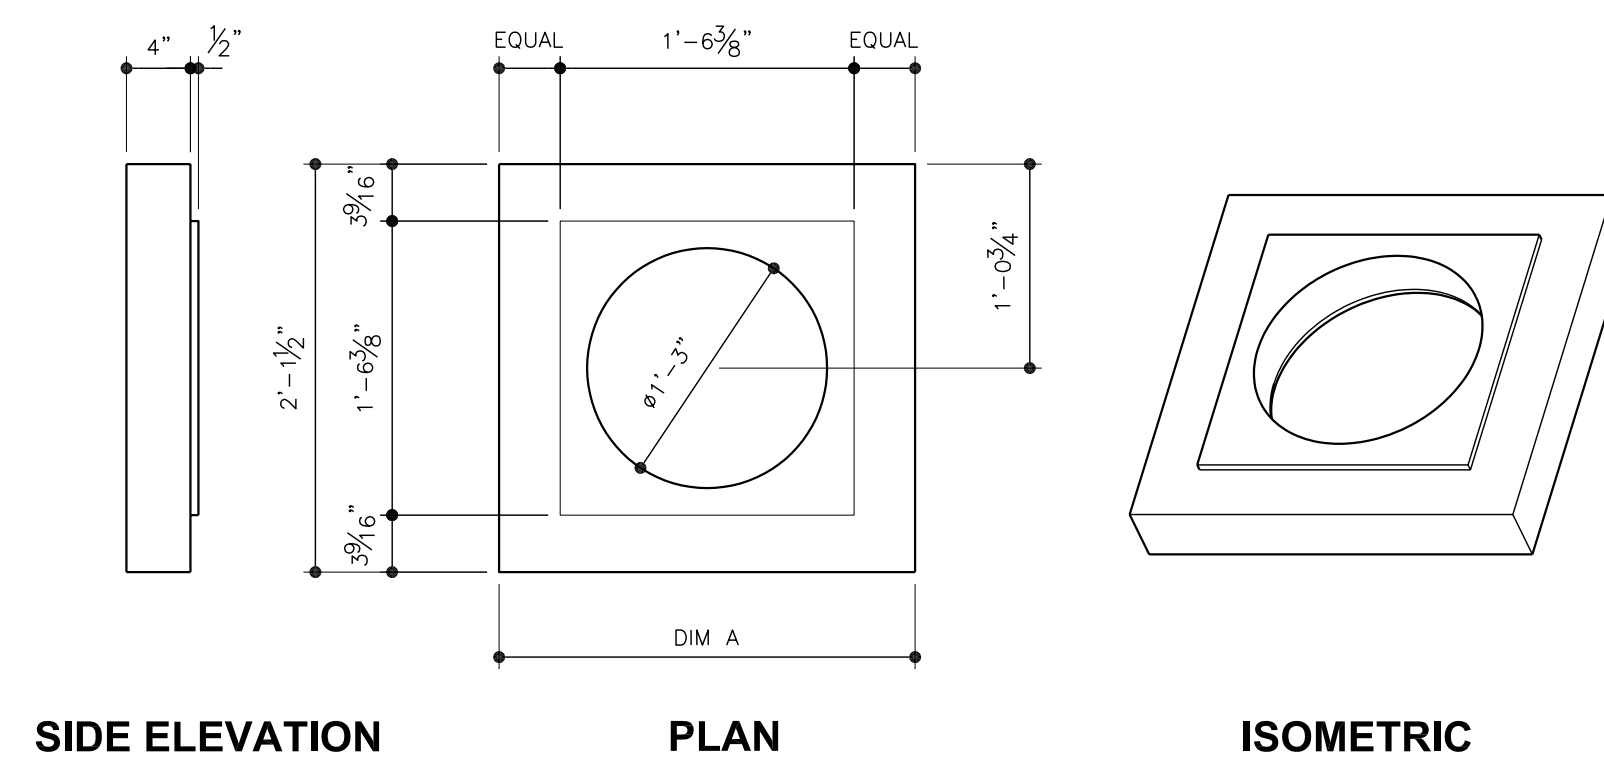

FIREPLACE SIZE	DIM A
30"	26
36"	26
42"	32
48"	32

12 CHIMNEY BASE

SCALE: 1" = 1'-0"

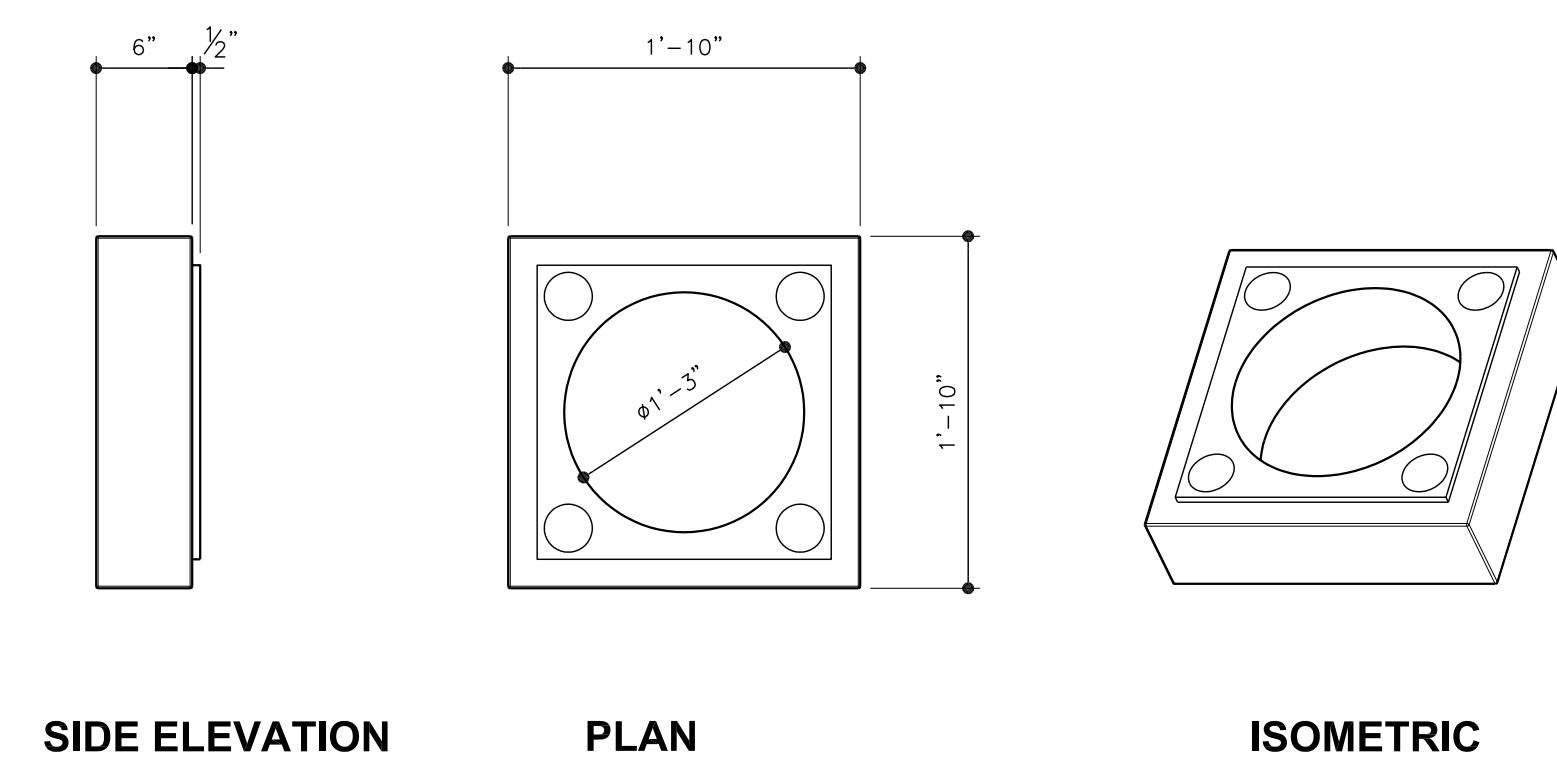

13 CHIMNEY BLOCK

SCALE: 1" = 1'-0"

RELEASE DATE 04/02/09

SCALE 1" = 1'-0"

SHEET

ODRM-2