


SECTION- BRICK/ STONE ON ENTIRE FIREPLACE

SCALE: 1" = 1'-0"

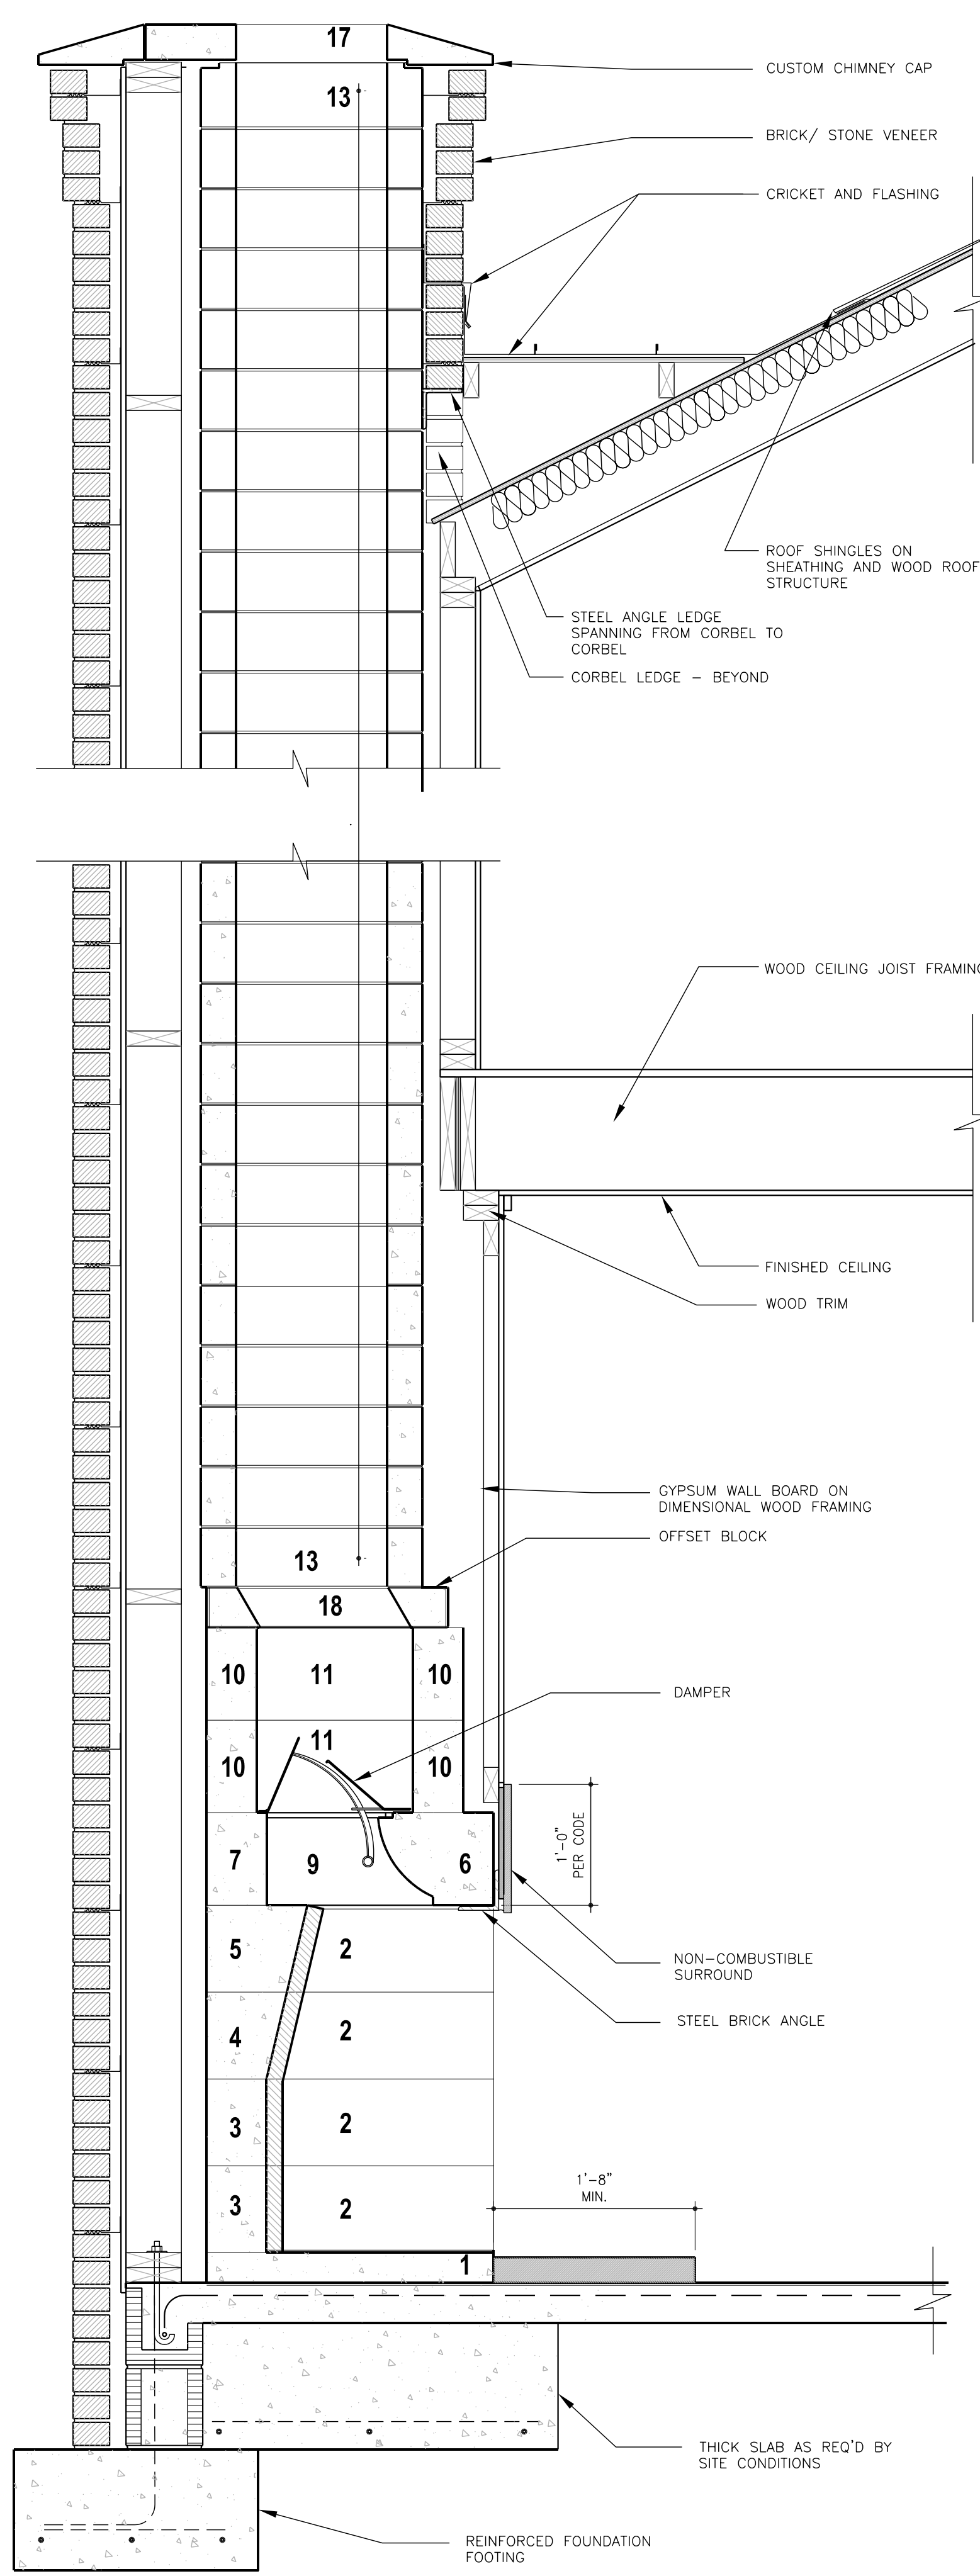


SECTION- BRICK/ STONE CHIMNEY W/ OFFSET BLOCK

SCALE: 1" = 1'-0"

FireRock

The fireplace, *rekindled.*

CONVENTIONAL FIREPLACE CONSTRUCTION SCENARIOS

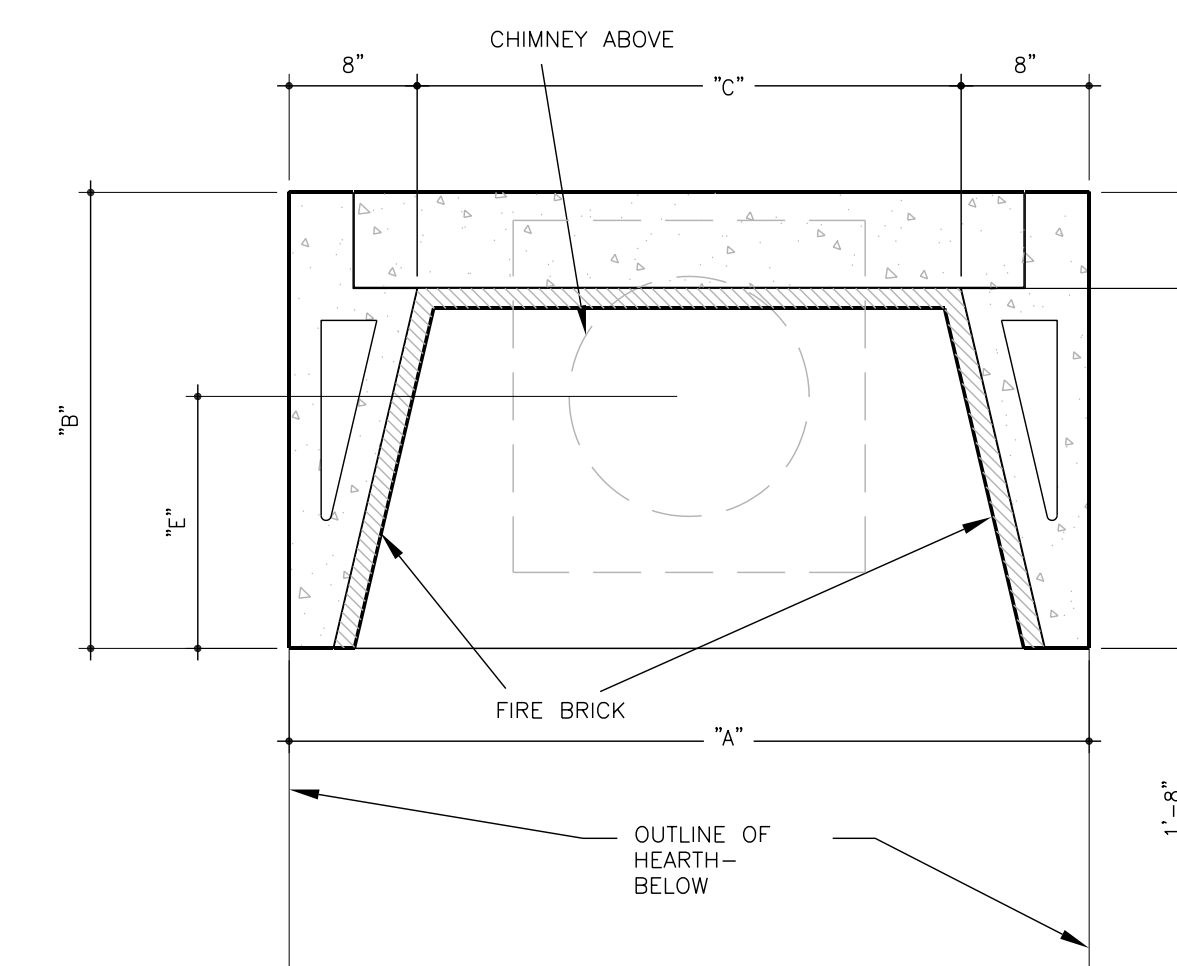

PLAN SECTION- WOOD FRAMING

SCALE: 1" = 1'-0"

RELEASE DATE 03/18/09

SCALE 1" = 1'-0"

SHEET

CNV-S1